


BILDON 2000 SPOUTING SYSTEM

IMPORTANT: THE BRANZ APPRAISAL DOES NOT APPLY TO THE SPOUTING SYSTEM.

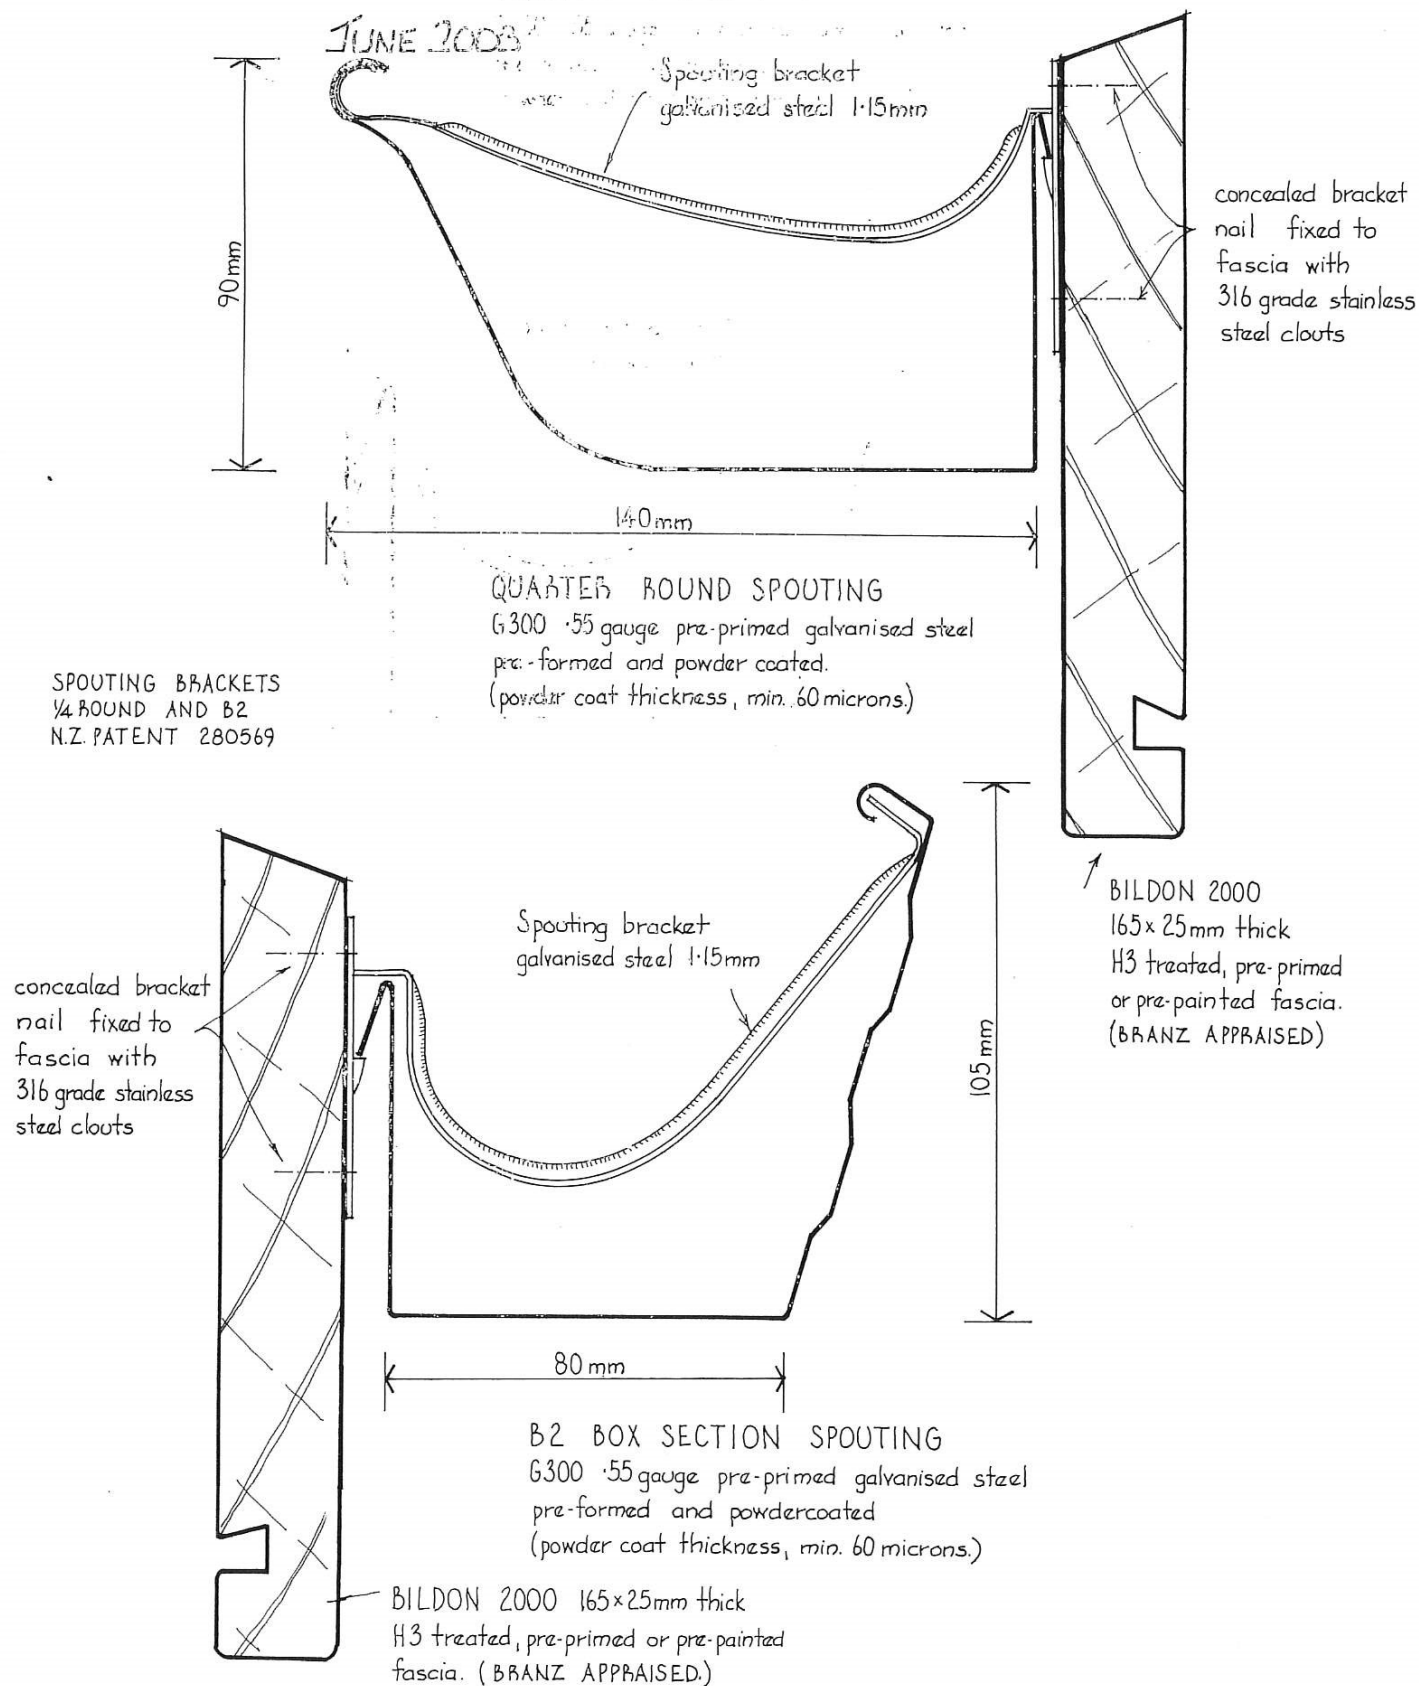

TYPICAL SPOUTING TO FASCIA DETAIL

(TYPICAL DETAIL: CHECK DIMENSIONS AND MEASUREMENTS BEFORE COMMENCING WORK AND INFORMATION ON THIS SHEET SHOULD BE READ IN CONJUNCTION WITH OUR INSTALLATION REQUIREMENTS AND BROCHURE)