

BILDON 2000 TIMBER FASCIA SYSTEM

MANUFACTURED AND SUPPLIED BY TOTAL FASCIA LTD.


N.Z. PATENT : 334918

N.Z. REG. DESIGN : 30103

N.Z. REG. DESIGN : 30102

© 1999 - W.L. MCKENZIE

JUNE 2003

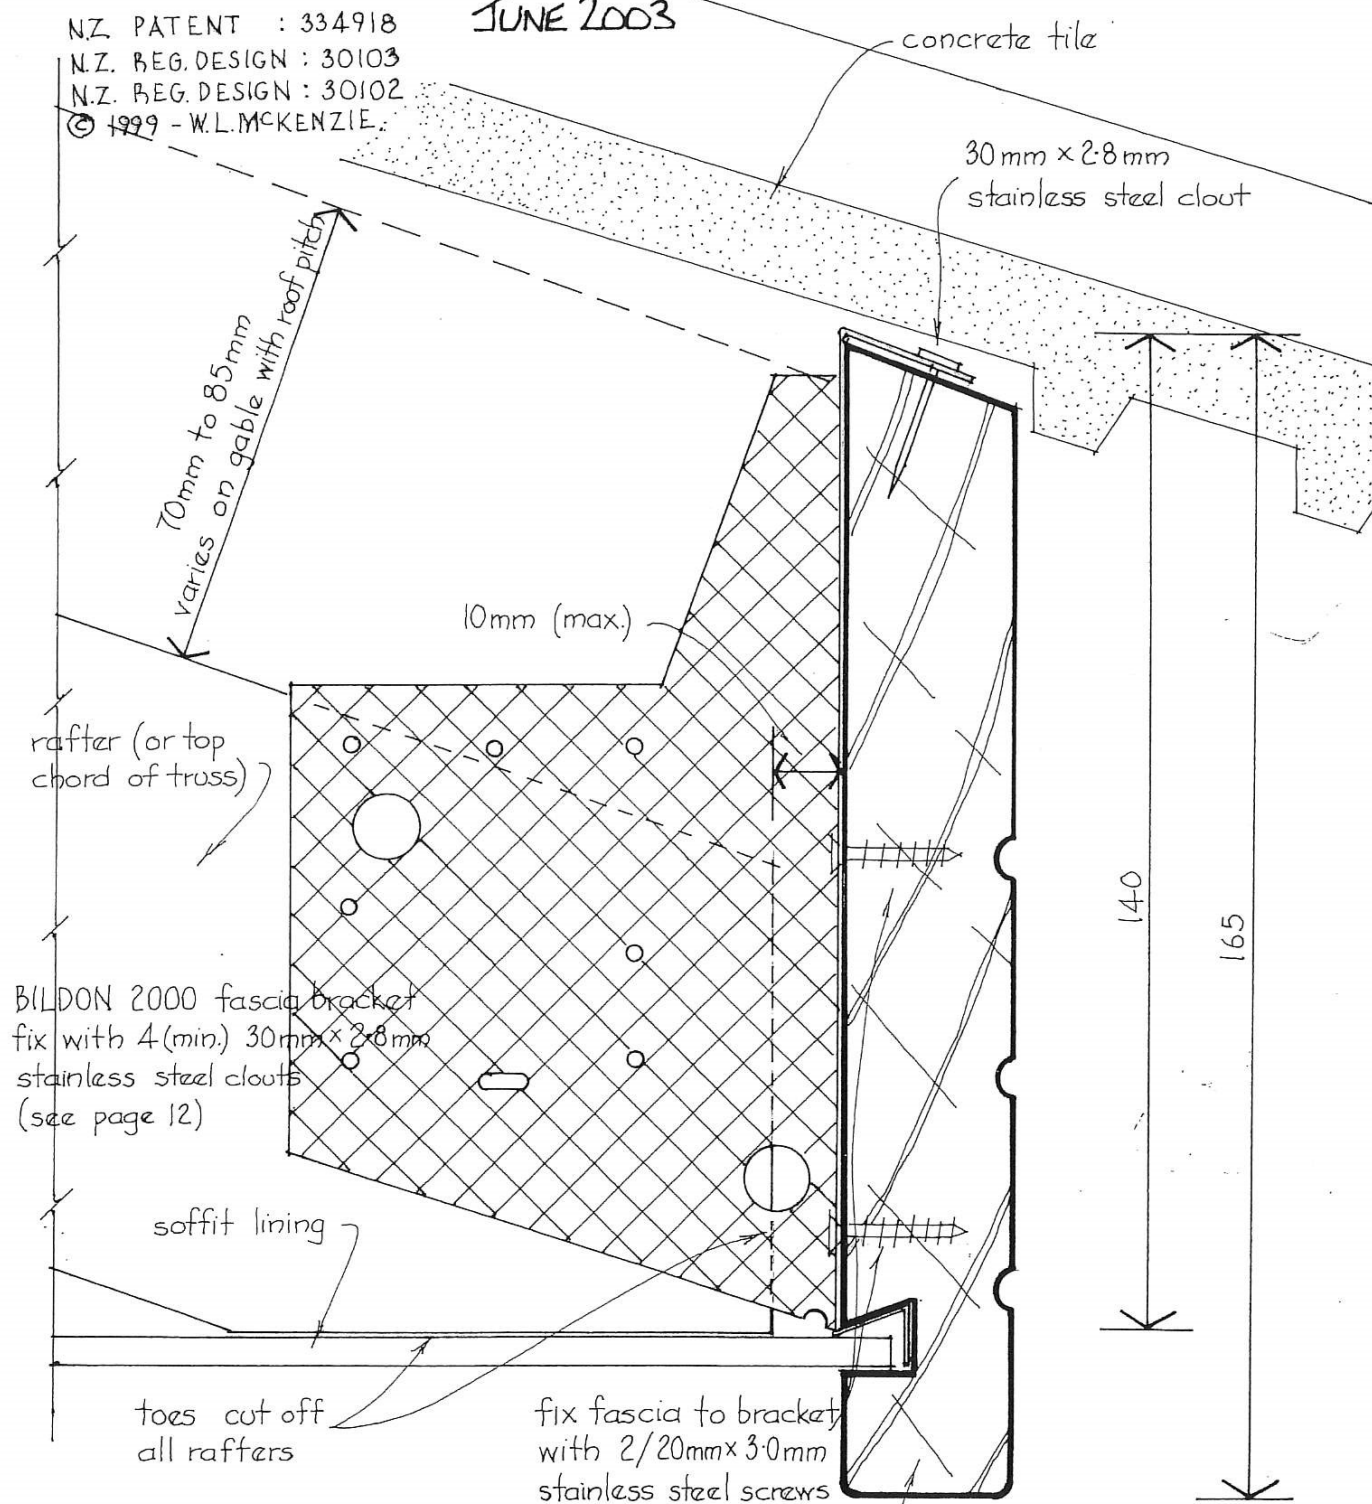

N.B. ALL FASTENINGS ARE STAINLESS STEEL GRADE 316.
FASCIA BRACKET IS AVAILABLE IN 316 STAINLESS
STEEL (FOR CORROSIVE ENVIRONMENT) OR GALVANISED.

BILDON 2000 25mm thick
H3 treated, pre-primed or
pre-painted timber fascia

FASCIA/RAFTER DETAIL FOR: CONCRETE TILE ROOF

(TYPICAL DETAIL: CHECK DIMENSIONS AND MEASUREMENTS BEFORE COMMENCING WORK.
AND INFORMATION ON THIS SHEET SHOULD BE READ IN CONJUNCTION WITH
OUR INSTALLATION REQUIREMENTS AND BROCHURE.)